

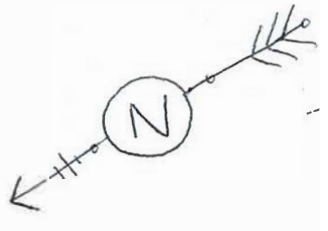


- pre-existing
- pre-existing not remaining
- cement
- ▣ grass (sod)
- X bushes
- 5 gallon variegated English boxwood
- ⊙ Autumn blaze Maple Tree (10-12 ft)
- ▨ rocks
- ⊙ Fire pit (wood burning) and benches
- Fossil Limestone

- Rocks will match front yard.
 - about golf ball size
 - tones of grey and tan
- Tree will match front yard tree.
- New fence
 - will match fence in front of home

Scale:
1" = 6.67'

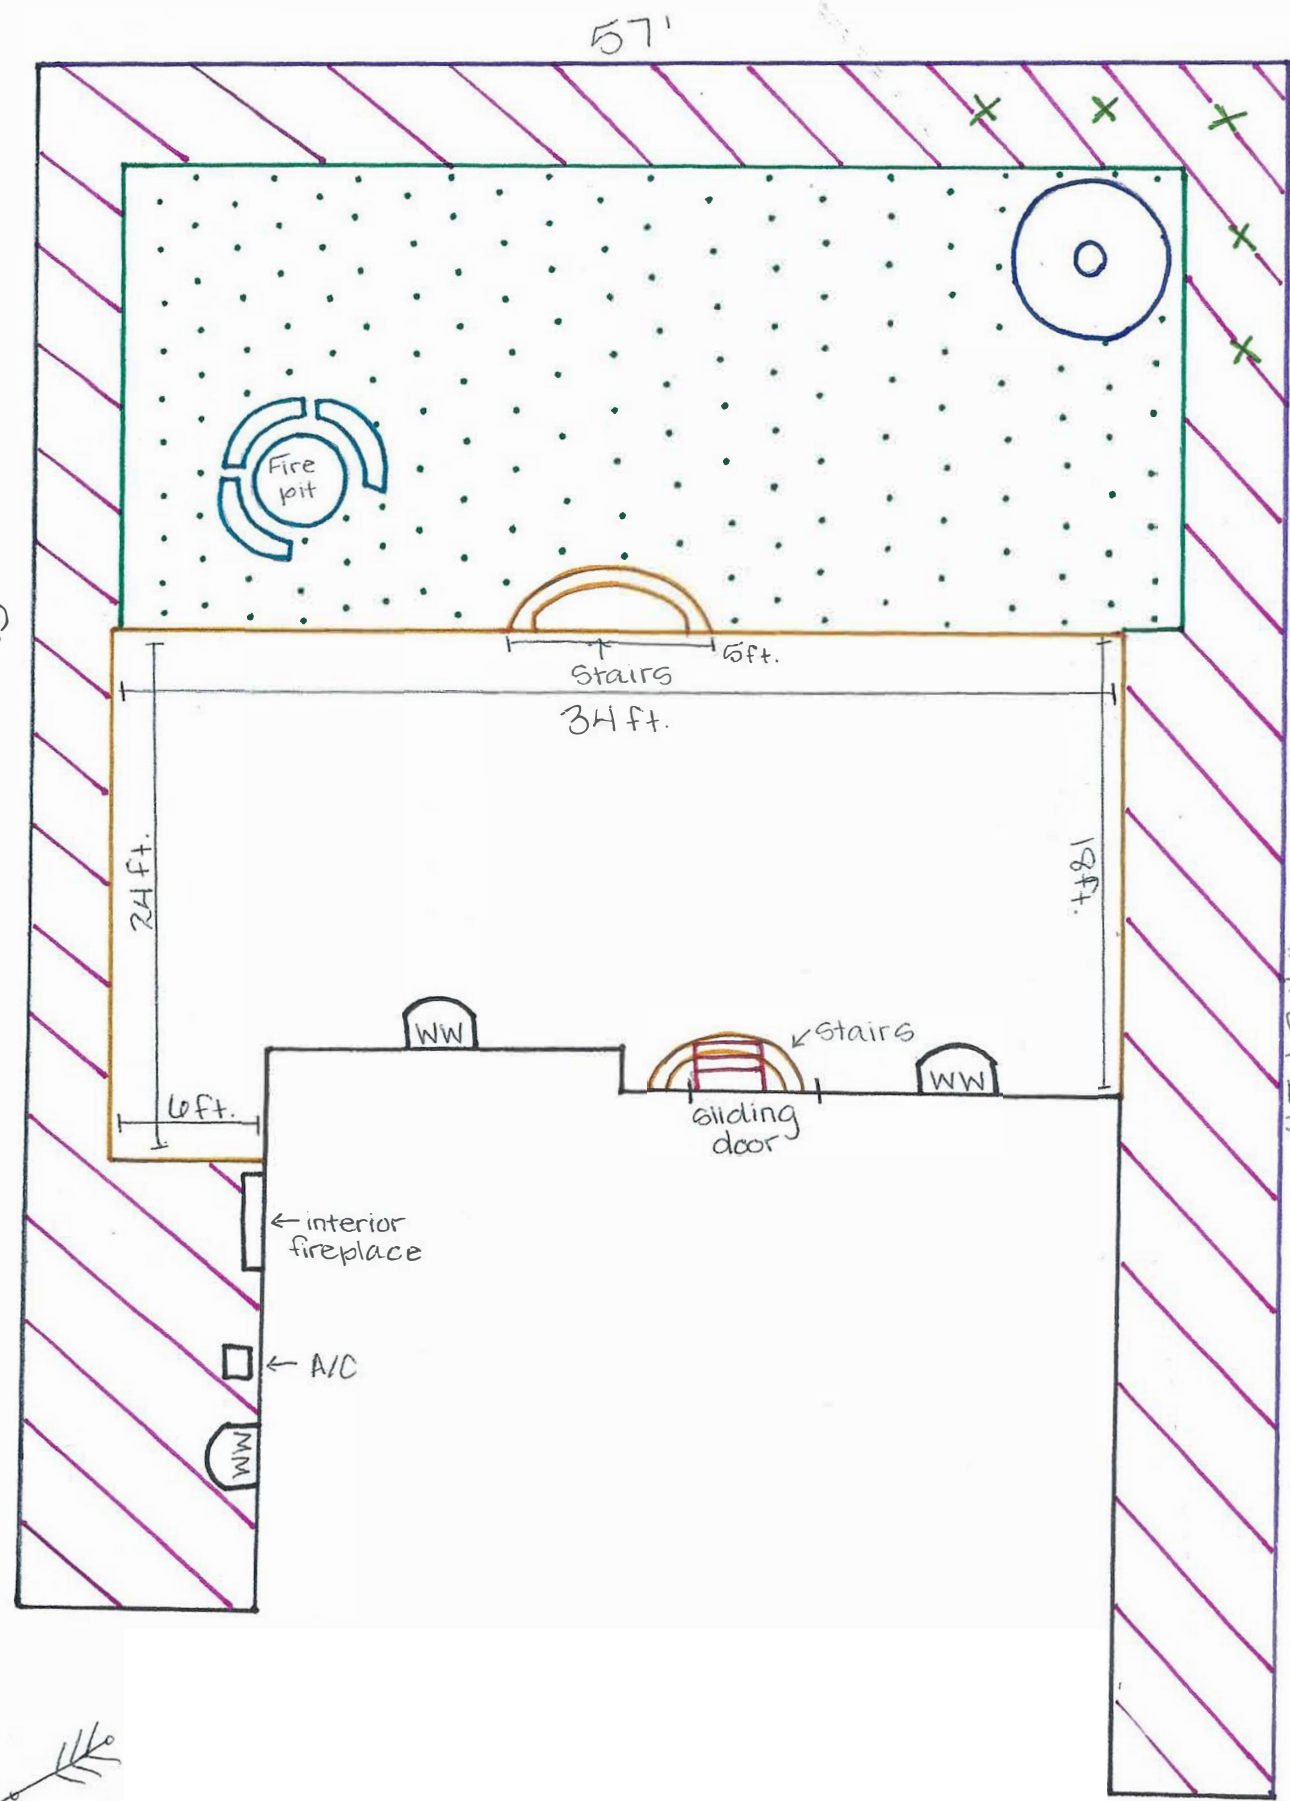

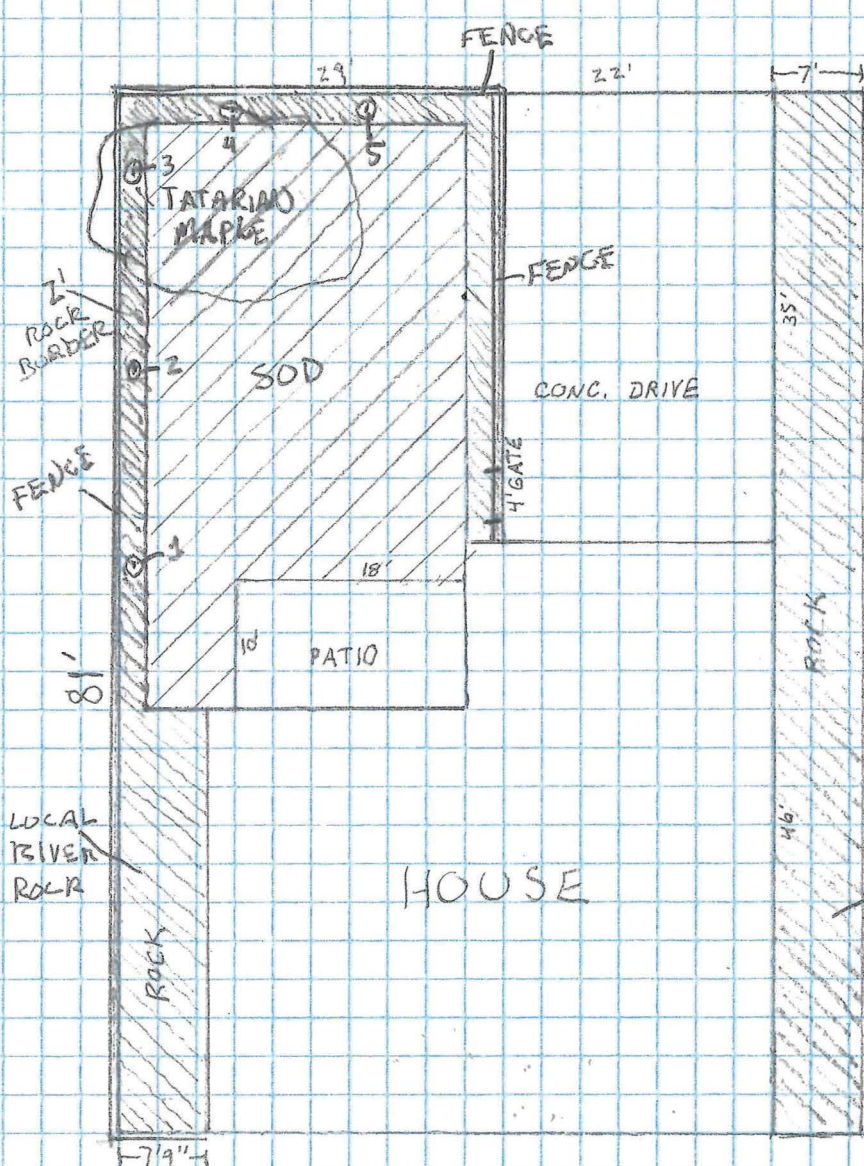

BACKYARD IMPROVEMENT PLAN

- $\text{Hatched pattern (diagonal lines)}$ 1 1/2" LOCAL RIVER ROCK MULCH
- Solid fill SOD
- Double line FENCE
- Circle with dot 5: SCALLOP GOLD FLAME SPARTIA
- Irregular shape TATARIAN MAPLE 2" CALIPER

1 INCH = 15 FEET

